


SEAL CRAFT

Architectural Window Systems

Model 4000

H-C50

Exterior Elevation
W/ Integral Center Nail Fin

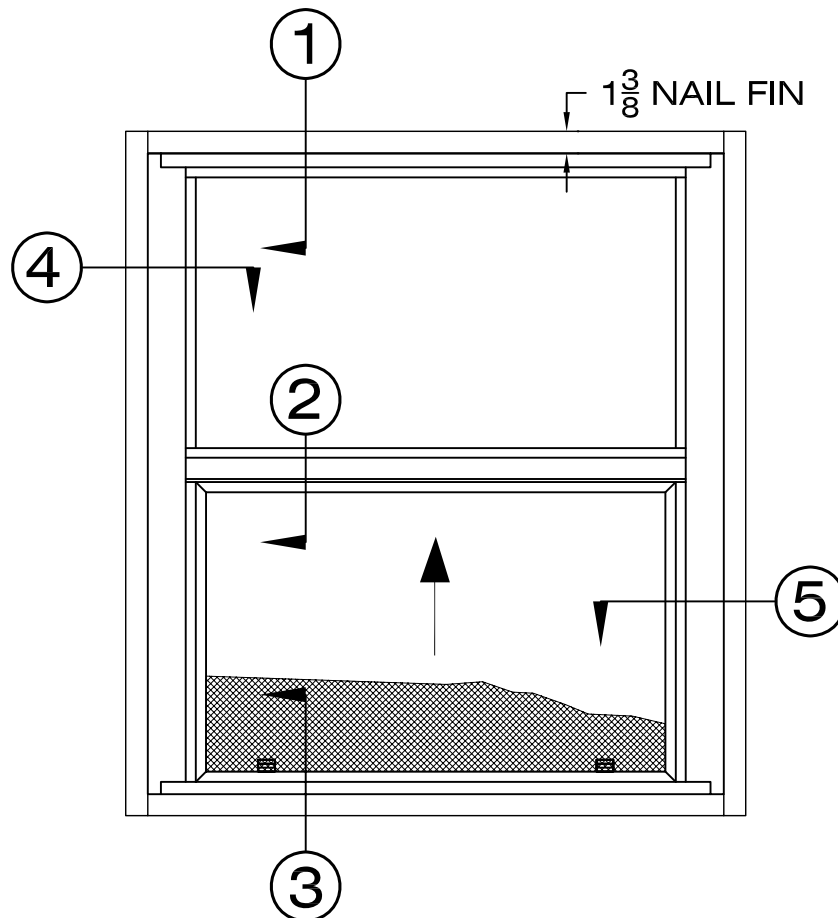

Single Hung Window

Structural Test Pressure up to 75 psf

Water Infiltration Tested to 7.5 lbf/ft^2

Air Infiltration Tested to be less than $.03 \text{ ft}^3/(\text{min}\cdot\text{ft}^2)$

Withstands wind velocity up to 139.8 mph at design pressure

Thermally Improved Frame & Sash

Maximum Size up to W-56" x H-91"

Minimum Size is W-18" x H-27"

Block & Tackle Balance




SCALE: 1" = 1'

4000P - Page 1

SEAL CRAFT

Architectural Window Systems

Model 4000	H-C50	Vertical Section/Jambs W/ Integral Center Nail Fin
------------	-------	---

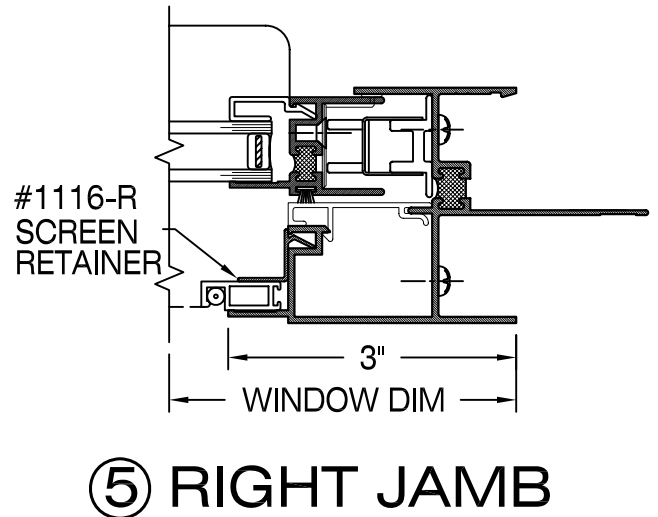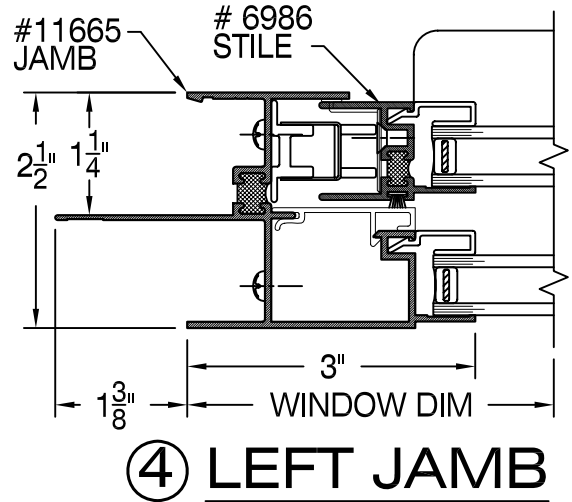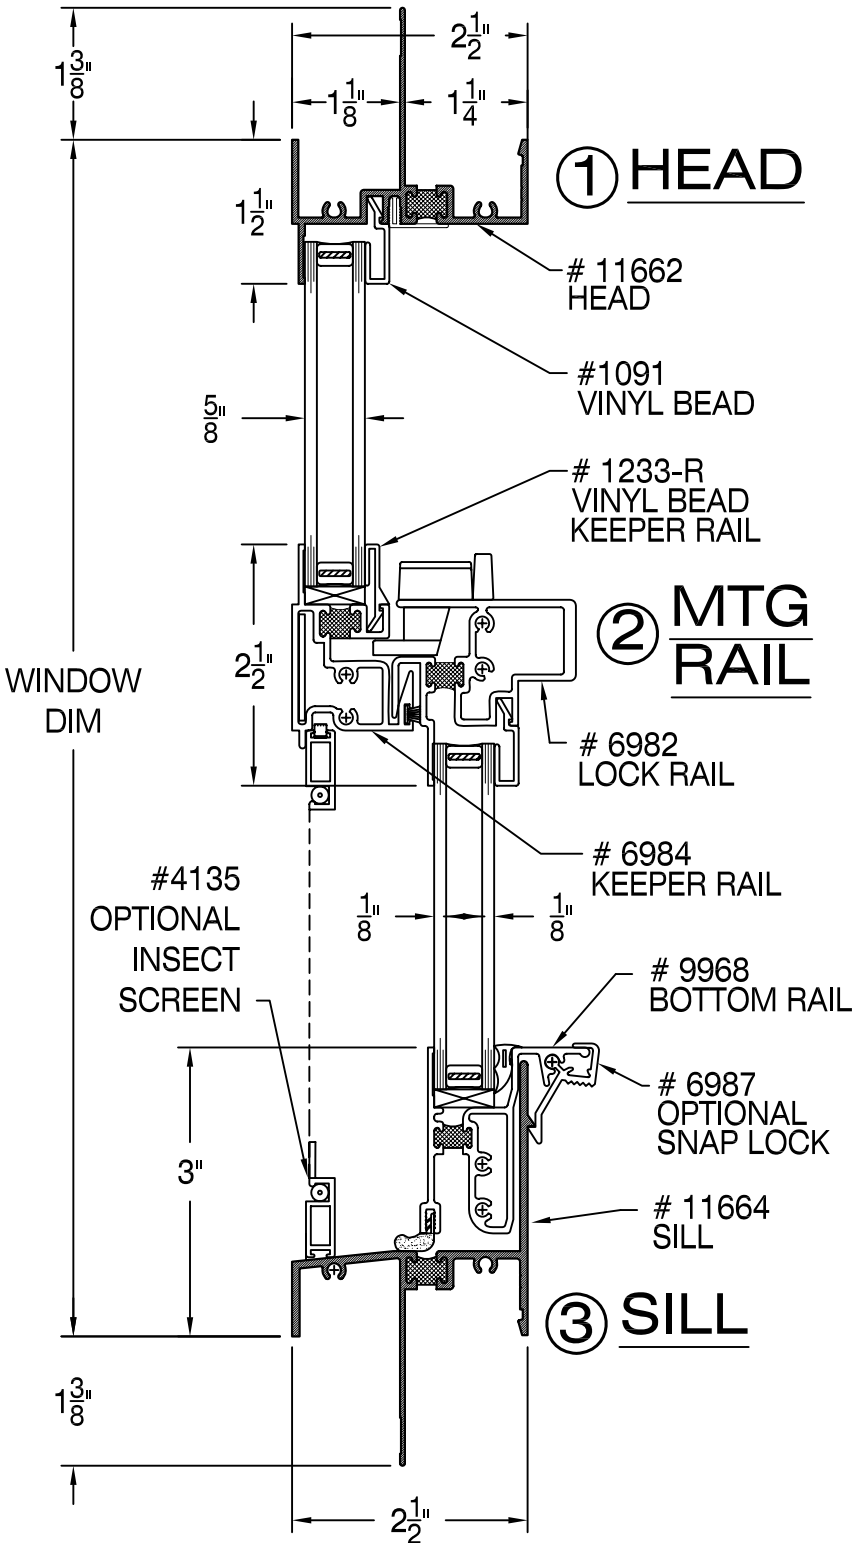

HALF SCALE




SEAL CRAFT

Architectural Window Systems

Model 4000

H-C50

Glazing Options
W/ Integral Center Nail Fin

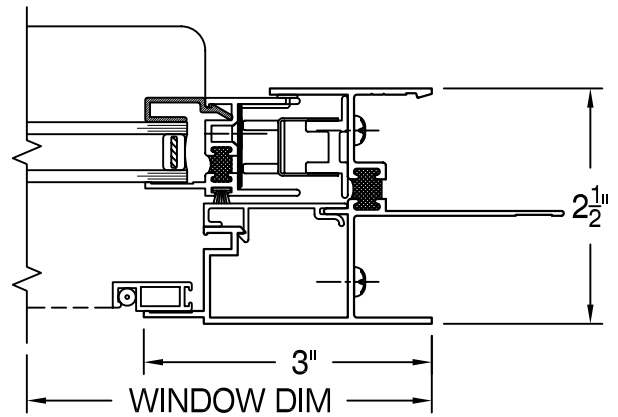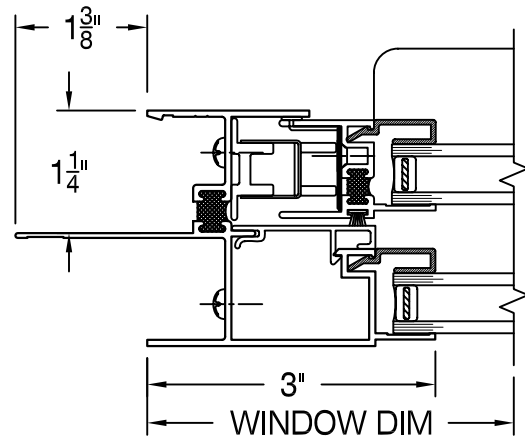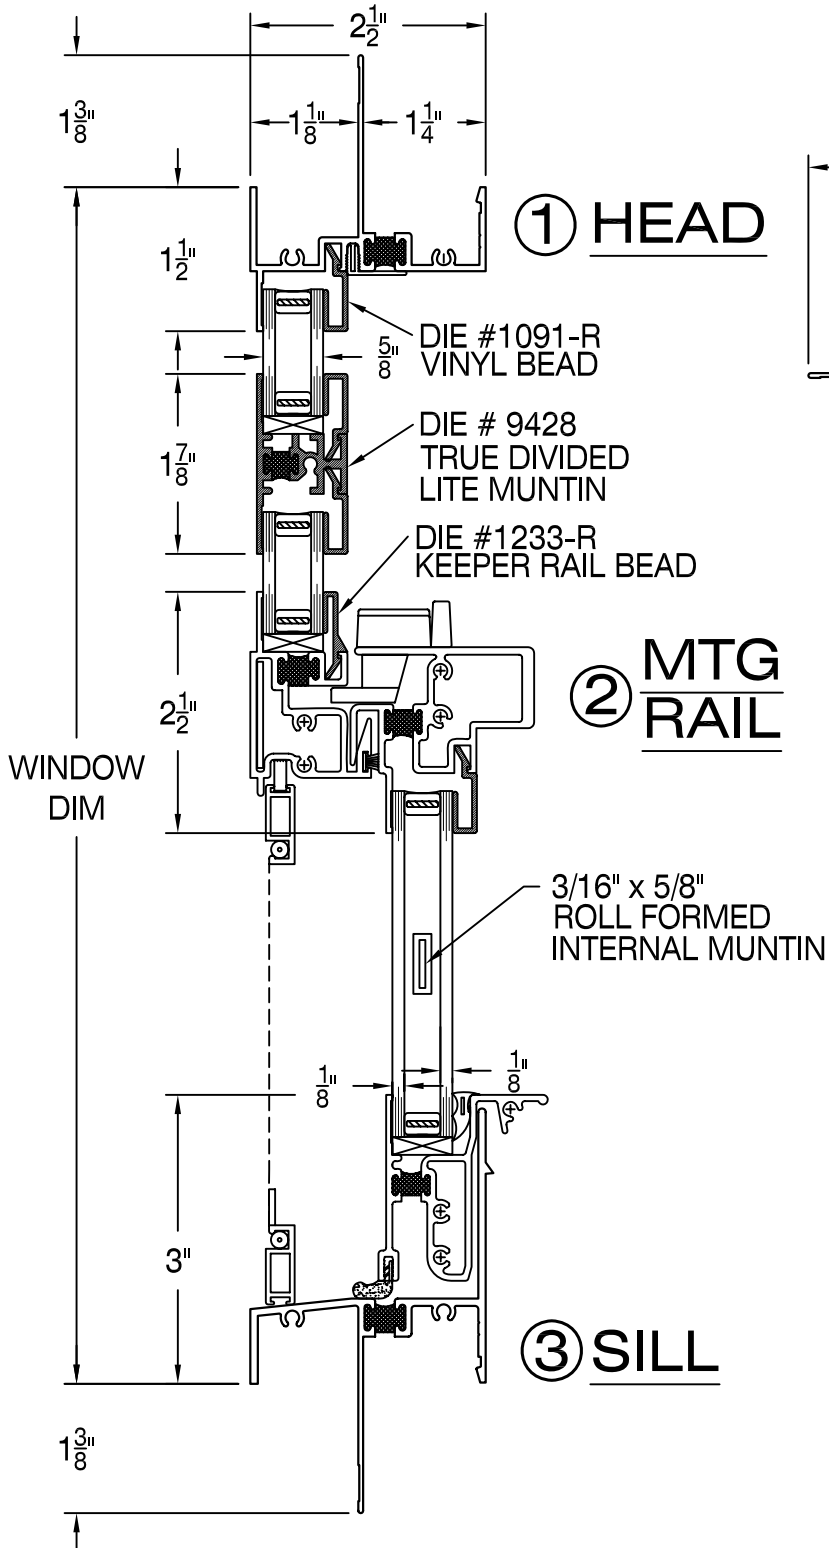

HALF SCALE