
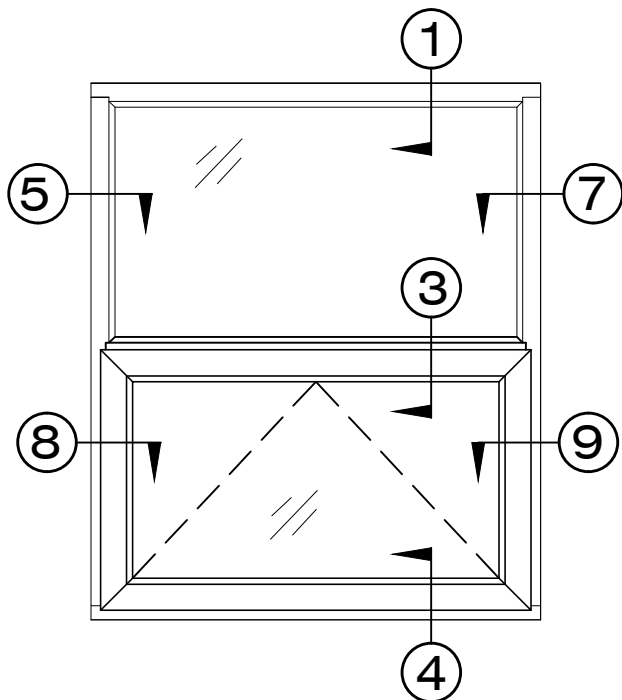
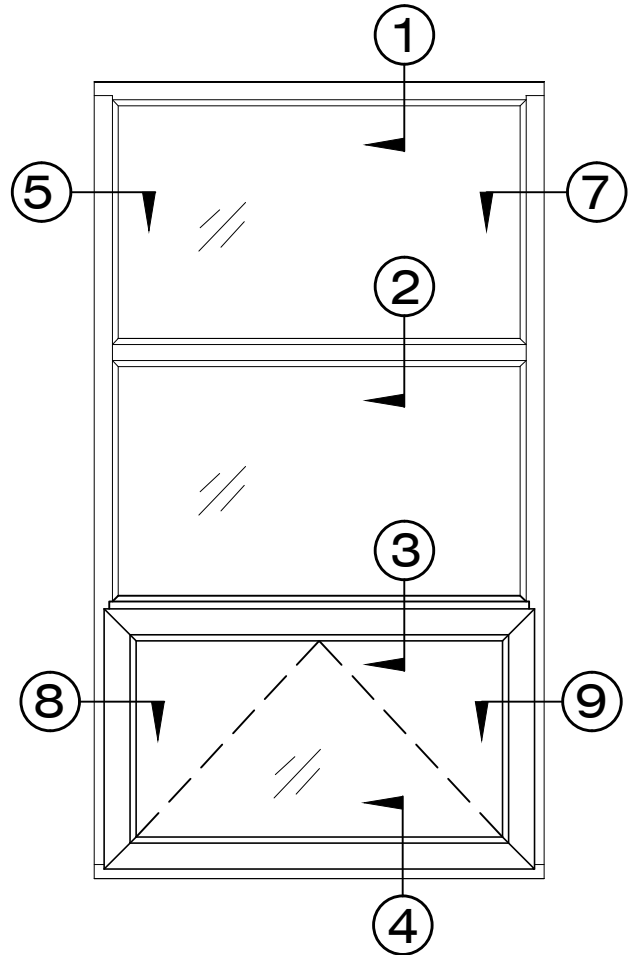


# SEAL CRAFT

## Architectural Window Systems

Model 1002H-FX/PO

Exterior Elevation of Fixed/  
Project Out Vent

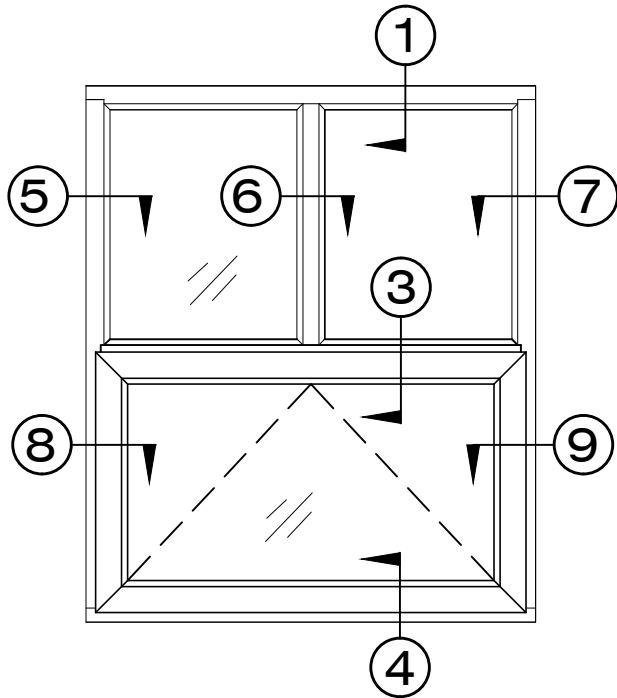


Model 1002H - FX / PO  
1 Vent Project-Out @ Bottom,  
Unlimited Fixed above,  
Default is all equally divided,  
Vertical Impost allowed.  
Unit Limit 250 Lbs.

# SEAL CRAFT

## Architectural Window Systems

### Model 1002H - FX/PO

### Sectional Views of Fixed/ Project Out Vent

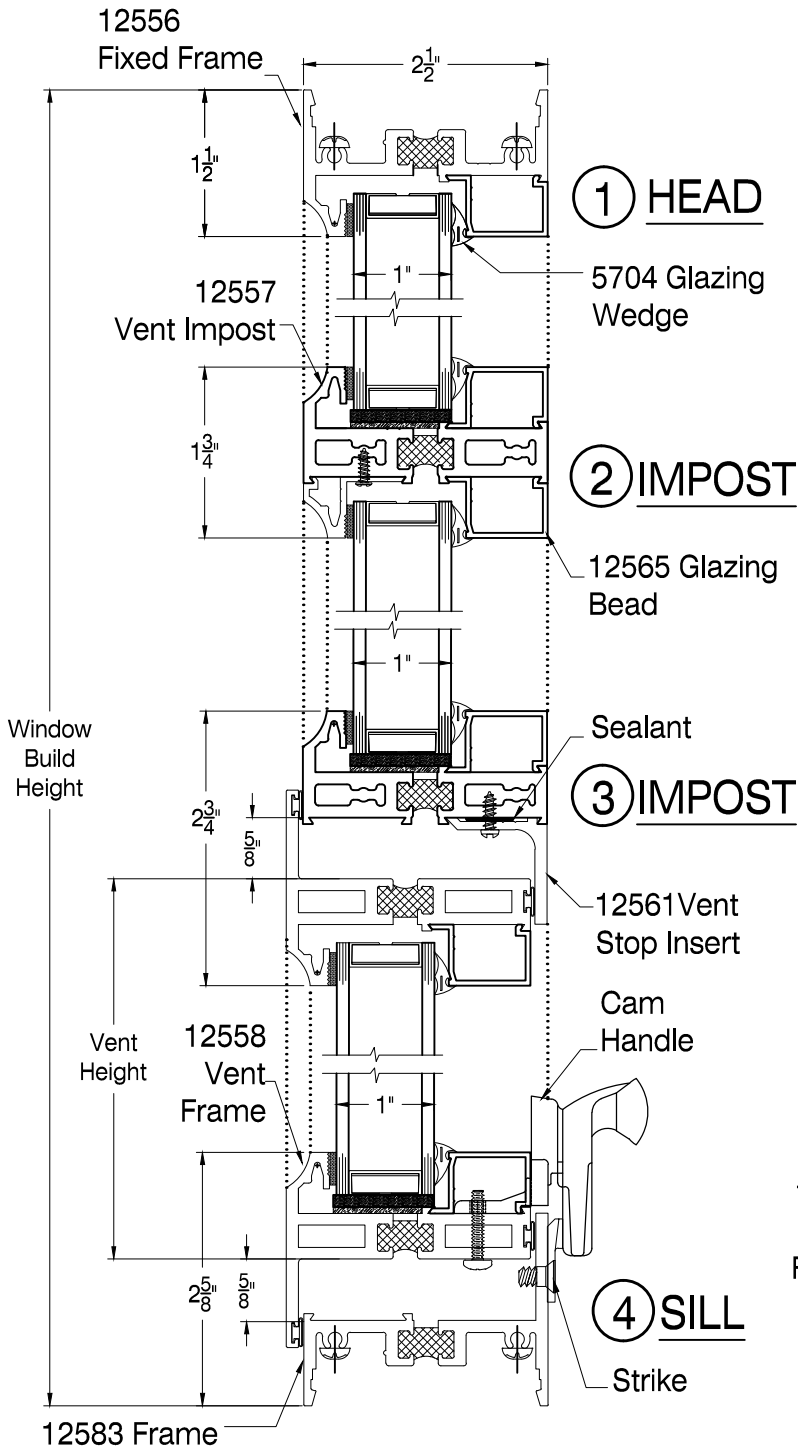

**VERTICAL SECTION**  
@ 1002H - FX/PO

