
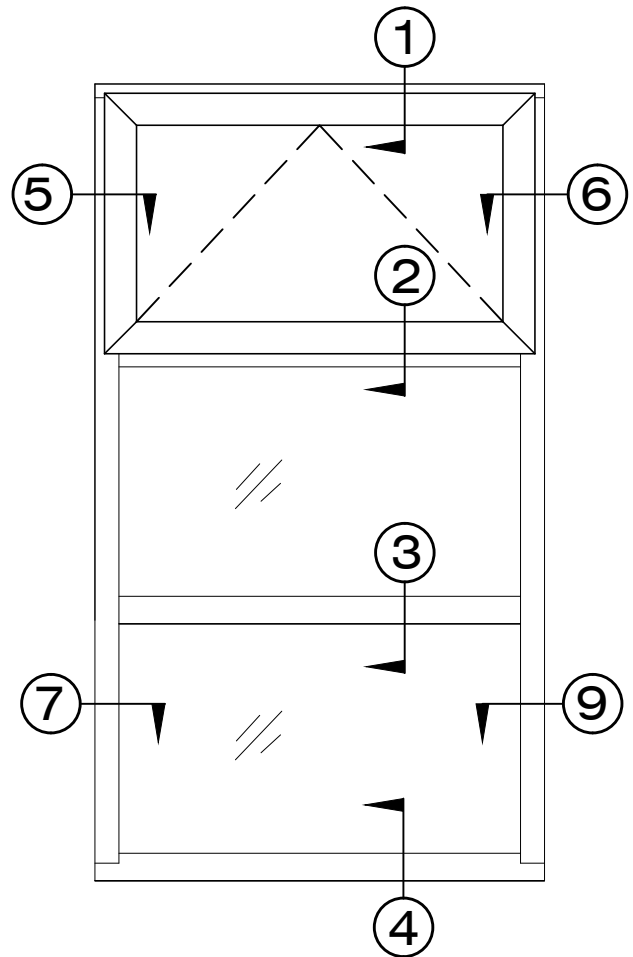


SEAL CRAFT

Architectural Window Systems

Model 1004-FX/PO

Exterior Elevation

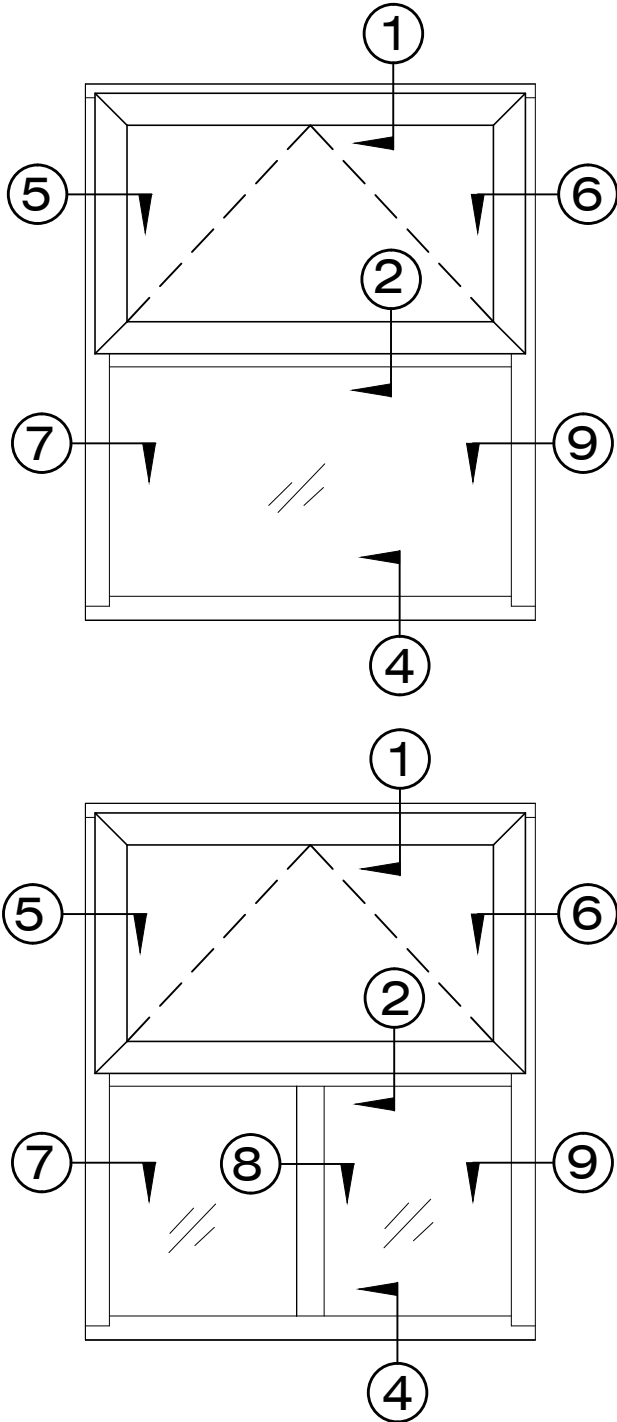

Model 1004 - FX / PO
1 Vent Project-Out @ Top,
Unlimited Fixed Below ,
Default is all equally devided,
Vertical Impost allowed.
Unit Limit 250 Lbs.

SEAL CRAFT

Architectural Window Systems

Model 1004 - FX/PO

Section Details

