


SEAL CRAFT

Architectural Window Systems

Model 1012H - FX/PO

Exterior Elevation

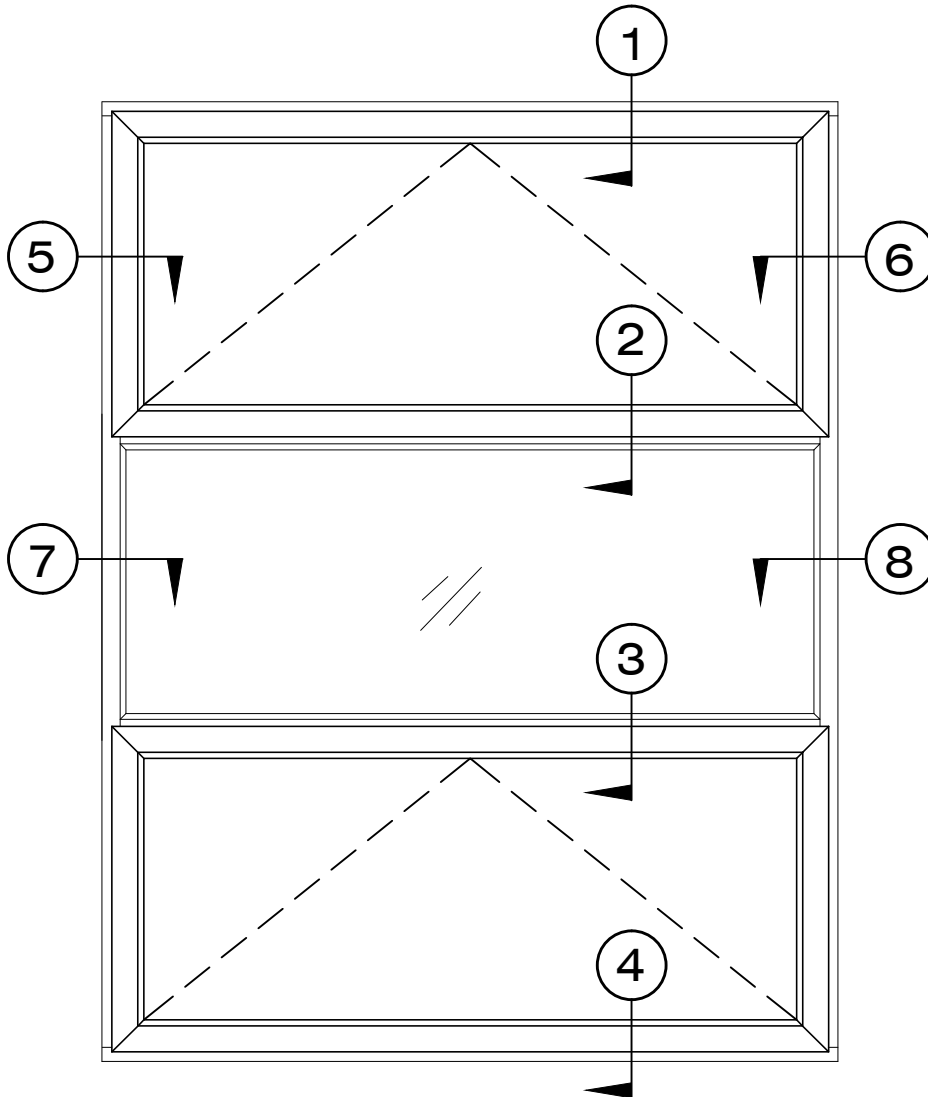



Model 1012H - FX/PO
(Vent over Fixed over Vent)
Can customize Vent and Fixed Heights

SEAL CRAFT


Architectural Window Systems

Model 1012H - FX/PO

Section Details

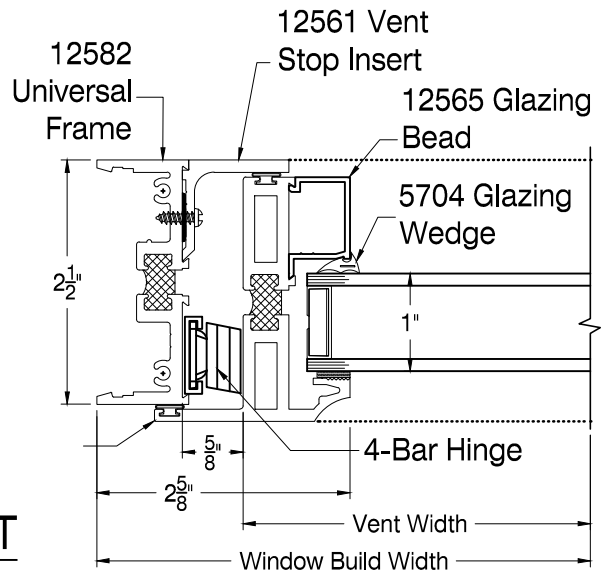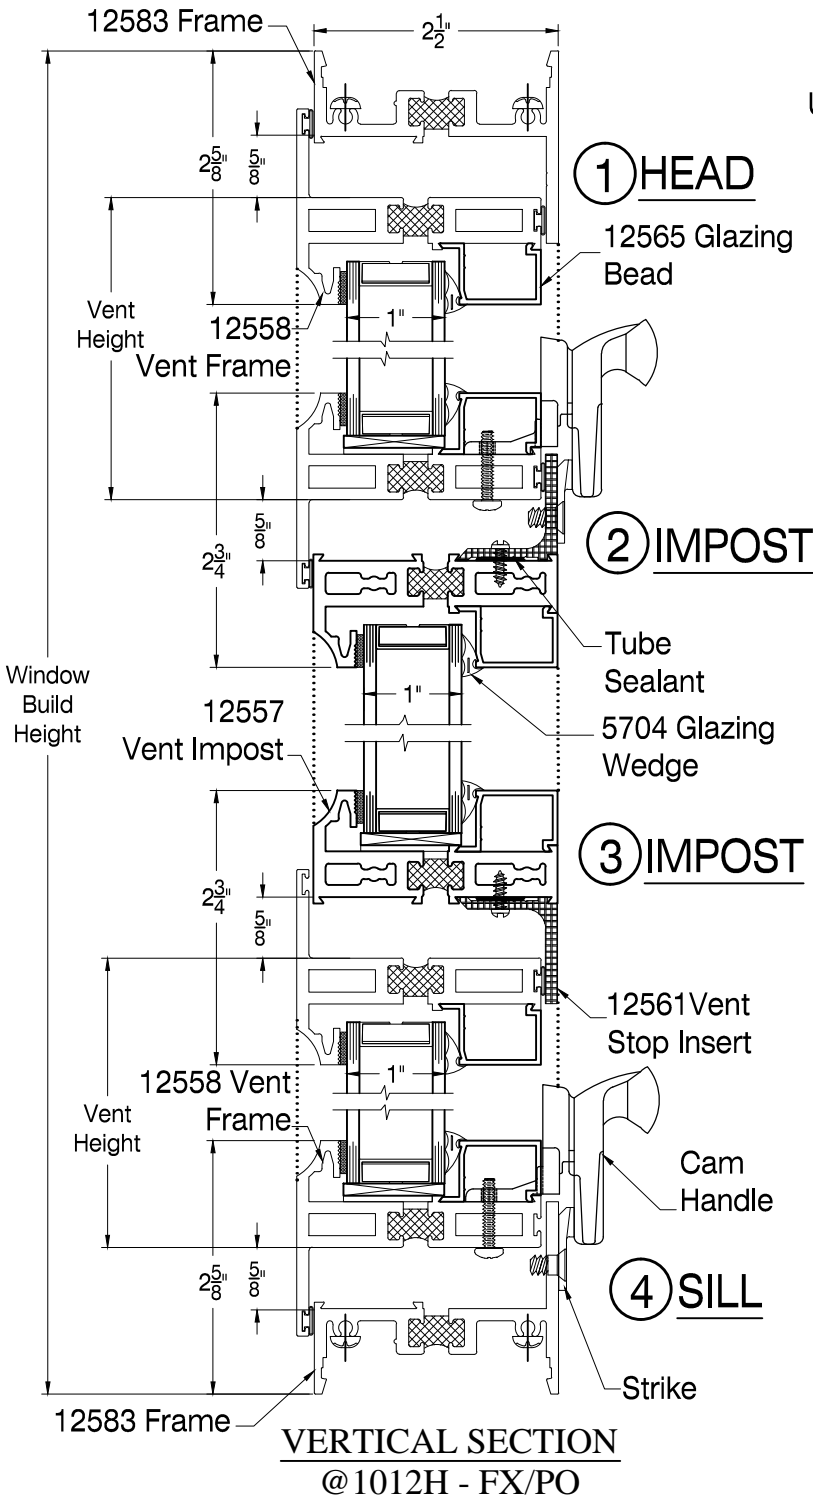

5 LEFT JAMB
6 RIGHT JAMB (Opp)

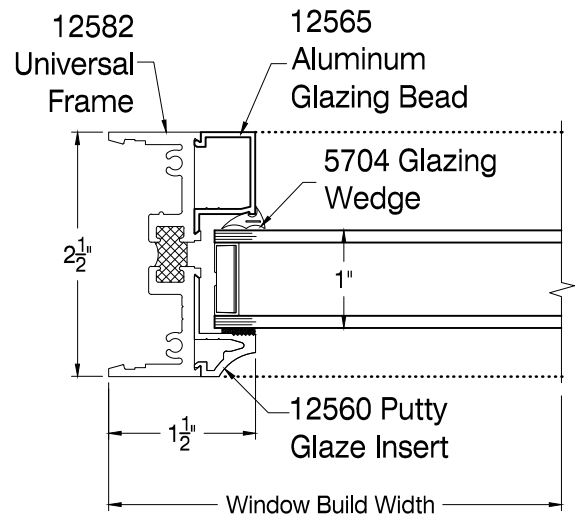

7 LEFT JAMB
8 RIGHT JAMB (Opp)